
	CONNECTION POINTS
MARK	DESCRIPTION
N1	BLACKWATER INLET - 4" 150# FNPT
N2	AERATION CHAMBER VENT - 3" 150# FNPT
N3	CHLORINATION CHAMBER VENT - 1 1/2" 150# FNPT
N4	TREATED LIQUIDS PUMP DISCHARGE - 2" 150# FNPT
N6	AERATION CHAMBER DRAIN - 2" 150# FNPT
N7	CLARIFICATION CHAMBER DRAIN - 2" 150# FNPT
N8	MEDIA CHAMBER DRAIN - 2" 150# FNPT
N9	CHLORINATION CHAMBER DRAIN - 2" 150# FNPT
N15	MEDIA CHAMBER VENT - 1 1/2" 150# FNPT
N16	AERATION CHAMBER/ MEDIA CHAMBER CROSSOVER - 2" 150# FNPT
N17	MEDIA CHAMBER AIR AGRITATION CLEANOUT - 1" 150# FNPT

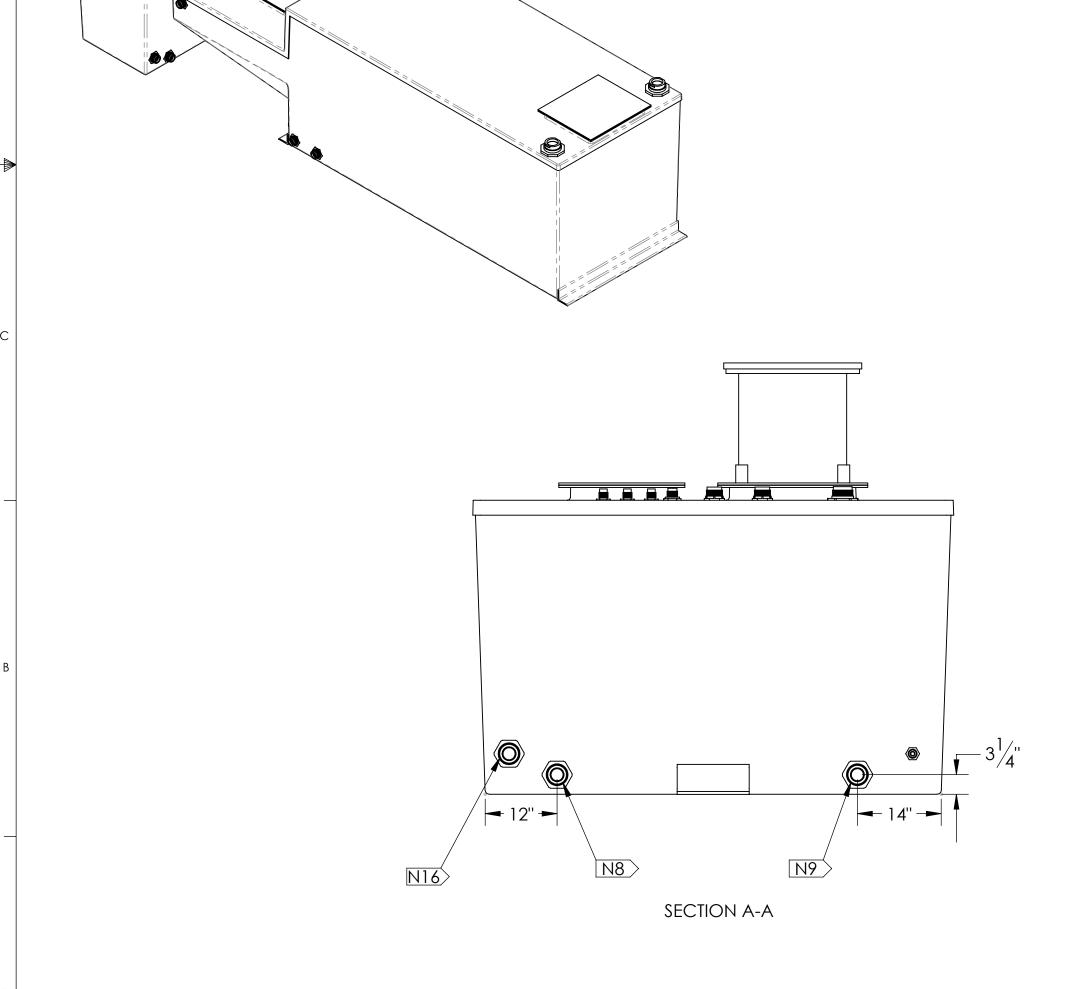

DESCRIPTION

REVISIONS

08/18/2014


DATE


TLM

BY:

Rev

ECX

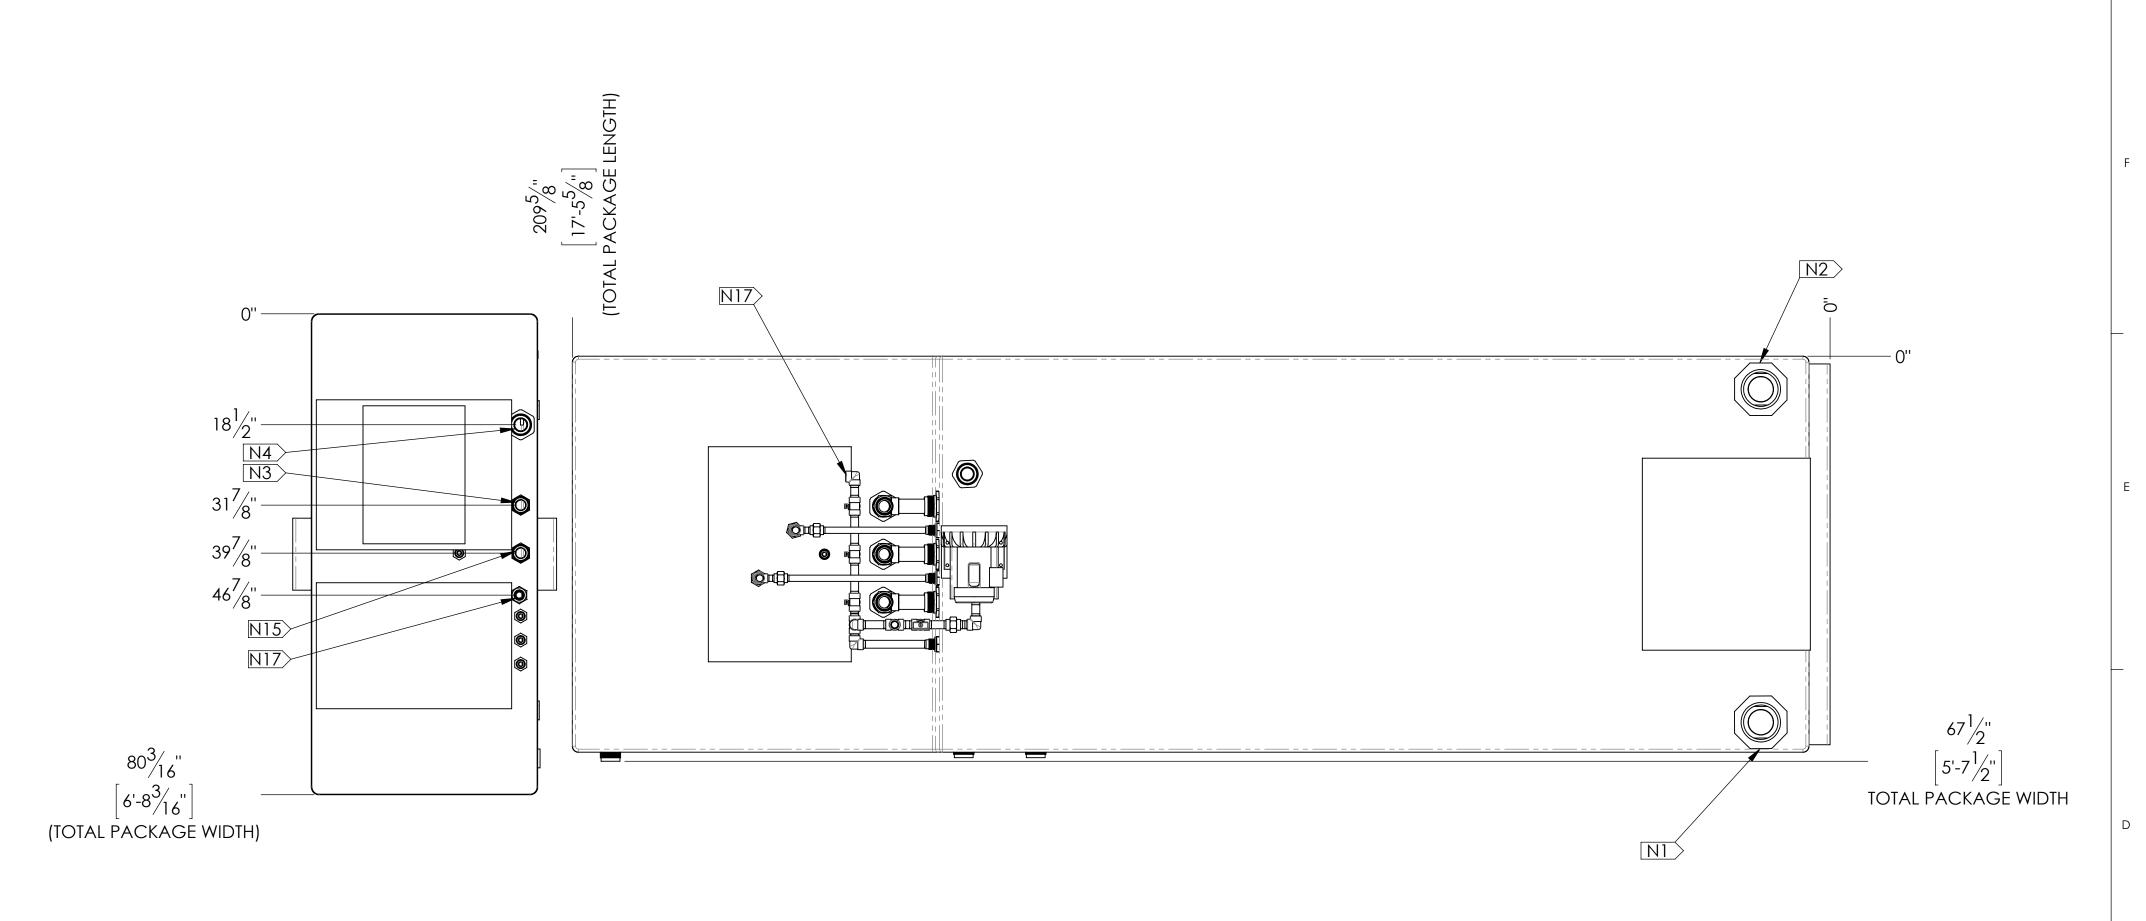

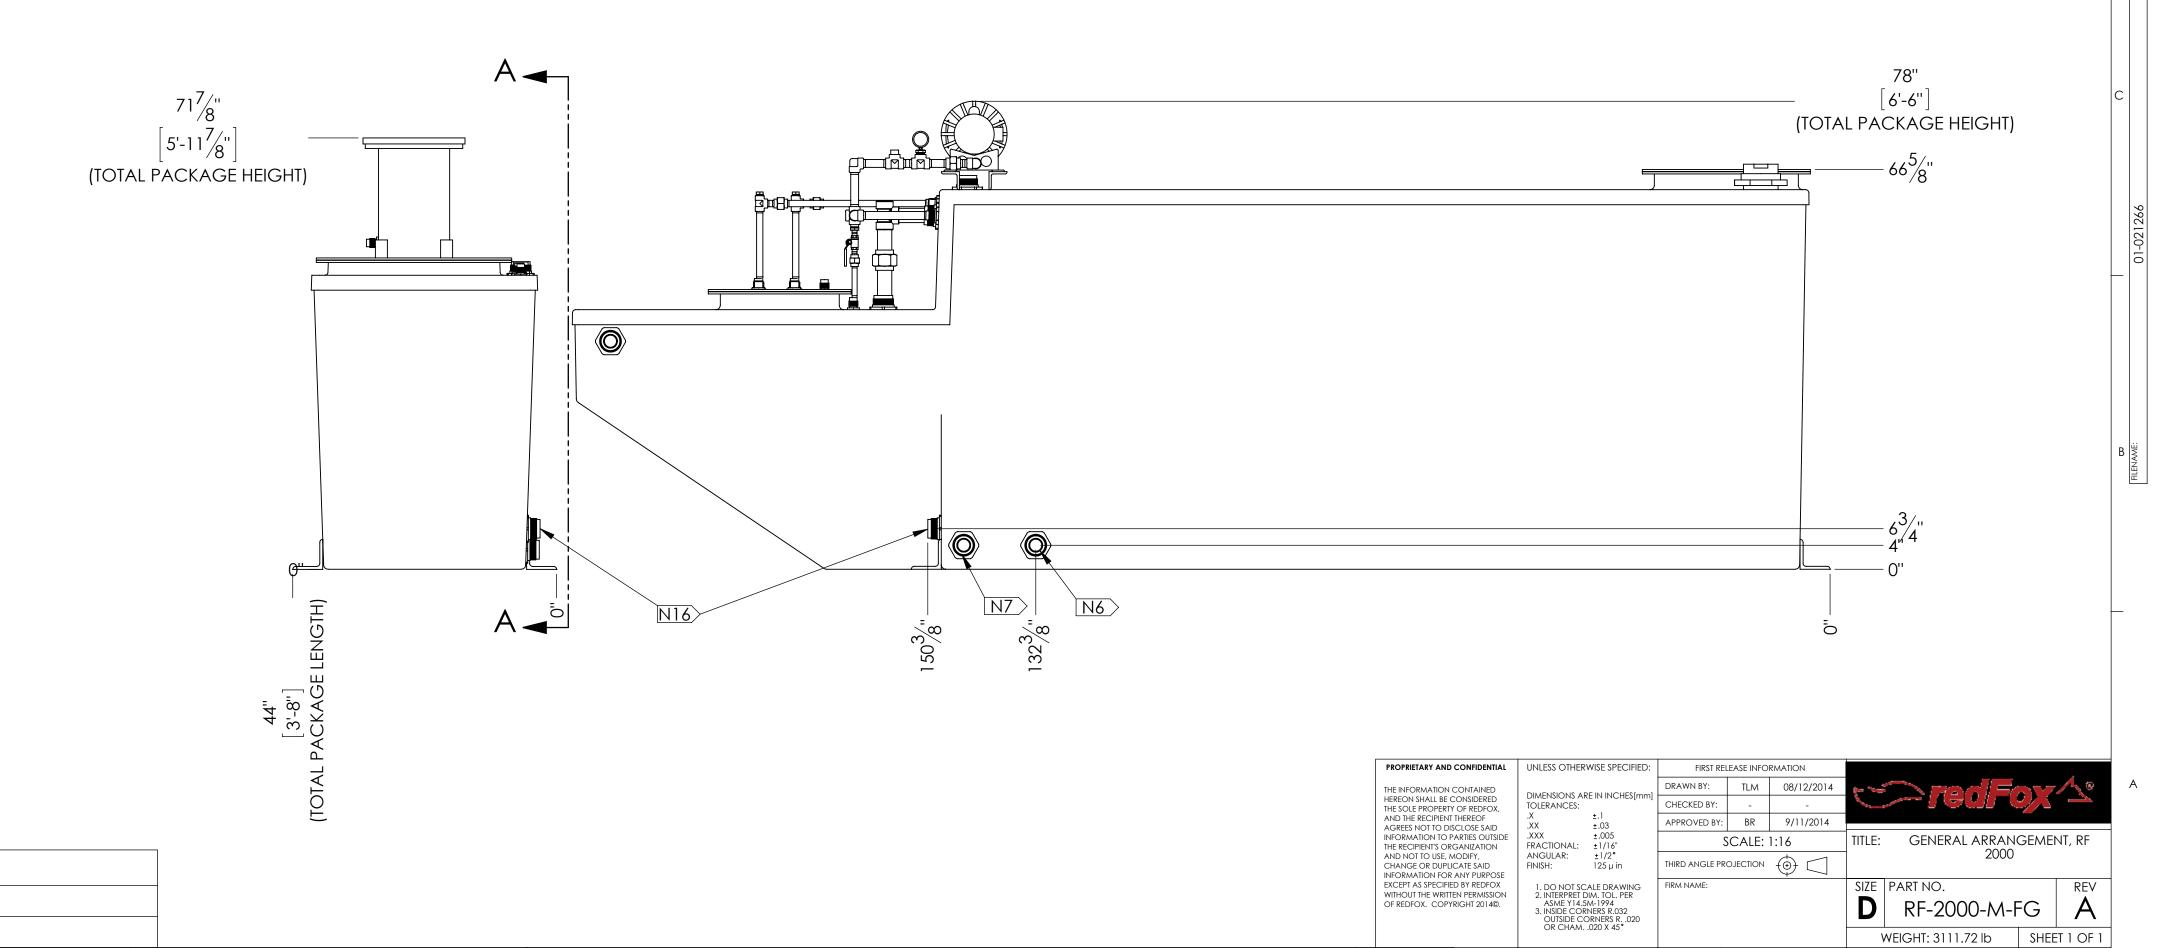

3

2